


CERTIFICATE OF SURVEY FOR
THE CITY OF THE VILLAGE OF MINNETONKA BEACH
OF THE EAST END OF CROSS POINT ROAD
HENNEPIN COUNTY, MINNESOTA
DOCK SITE 10

SLIP SIZES

10-1	10.50 X 26.00
10-2	10.50 X 26.00
10-3	11.00 X 26.00
10-4	11.00 X 26.00

A U D S U B
 N O 1 3 2 3

VACATED LAFAYETTE AVE.

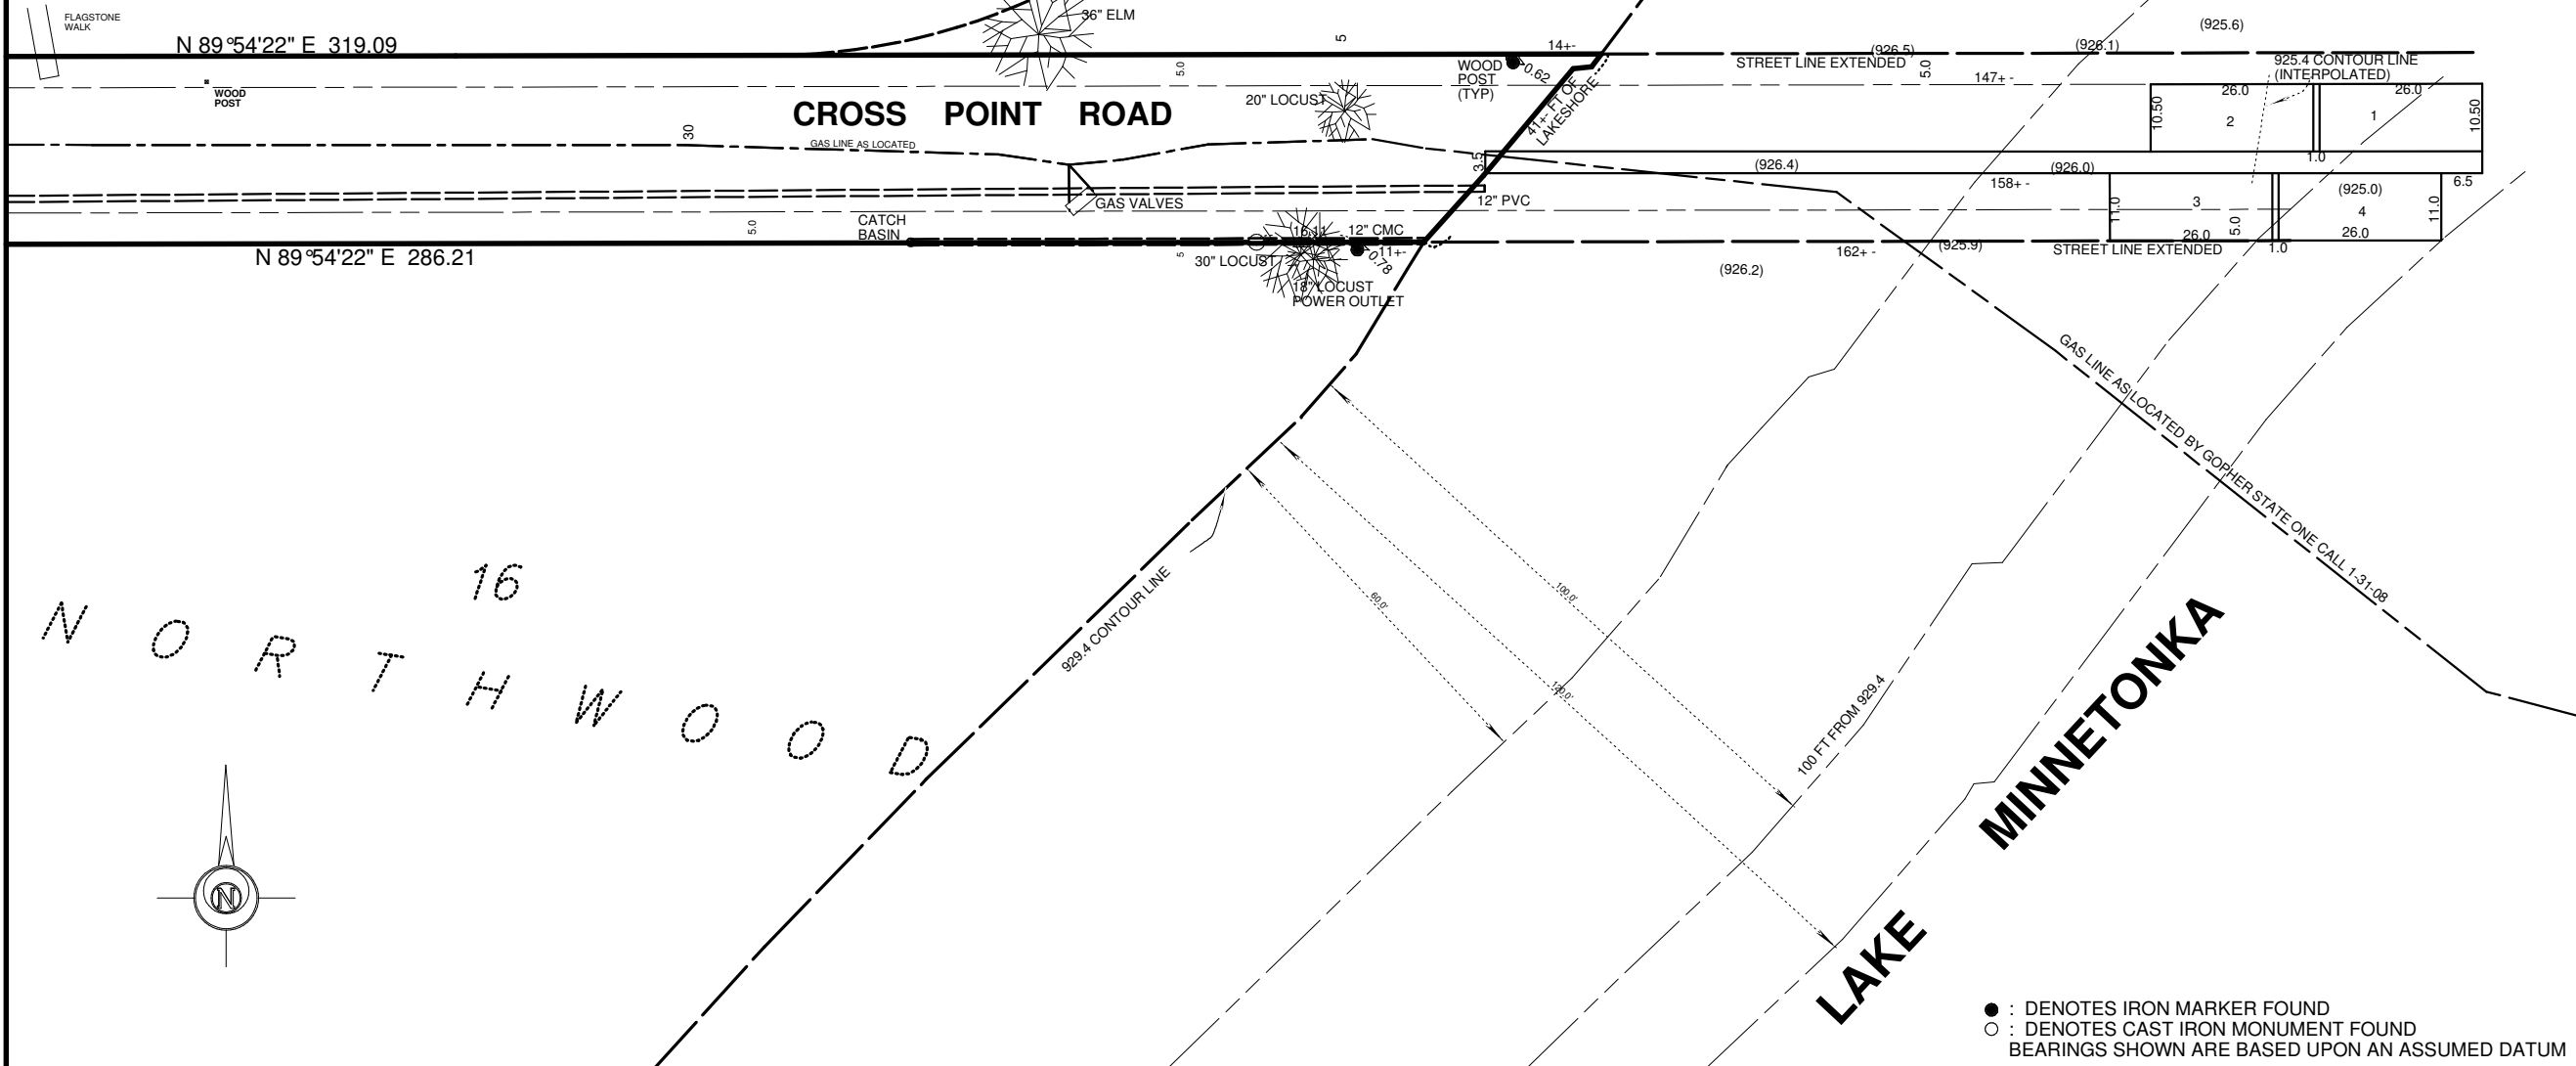

SCALE
1"=30'

DATE
12-2-09

JOB NO.
09-309

I hereby certify that this survey was prepared by me or under my direct supervision, and that I am a duly registered Civil Engineer and Land Surveyor under the laws of the State of Minnesota.

Mark S. Gronberg Minnesota License Number 12755

GRONBERG & ASSOCIATES, INC.

CONSULTING ENGINEERS, LAND SURVEYORS,
 SITE PLANNERS
 445 N. WILLOW DRIVE
 LONG LAKE, MN. 55356
 952-473-4141

